


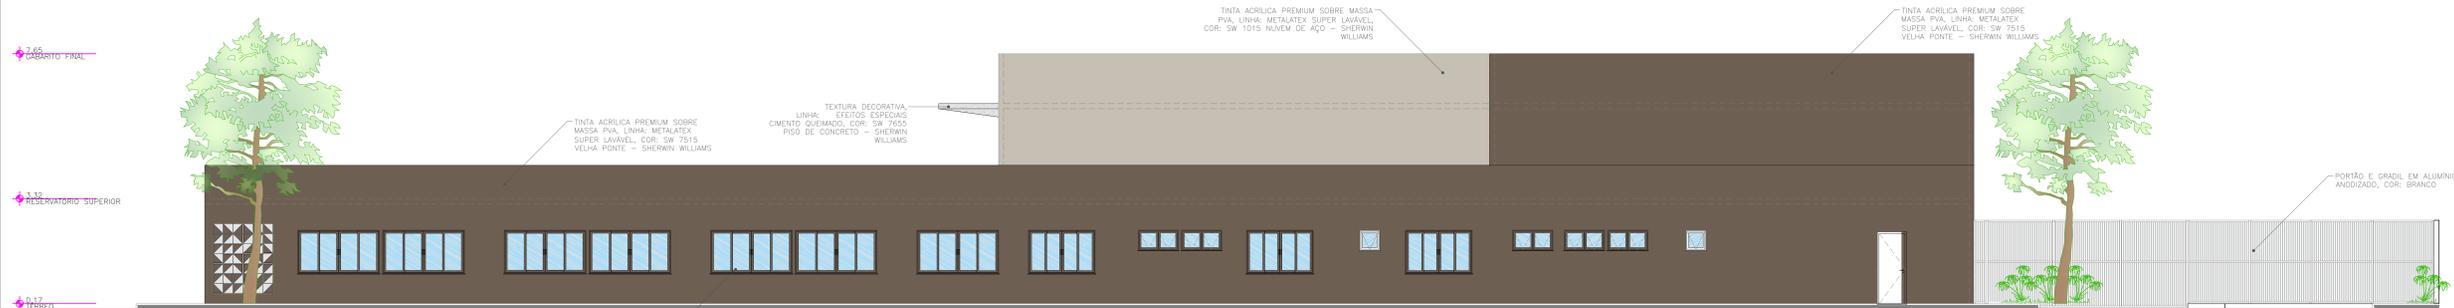


01 FACHADA PRINCIPAL
ESCALA: 1/75



02 FACHADA POSTERIOR
ESCALA: 1/75



03 FACHADA LATERAL DIREITA
ESCALA: 1/75

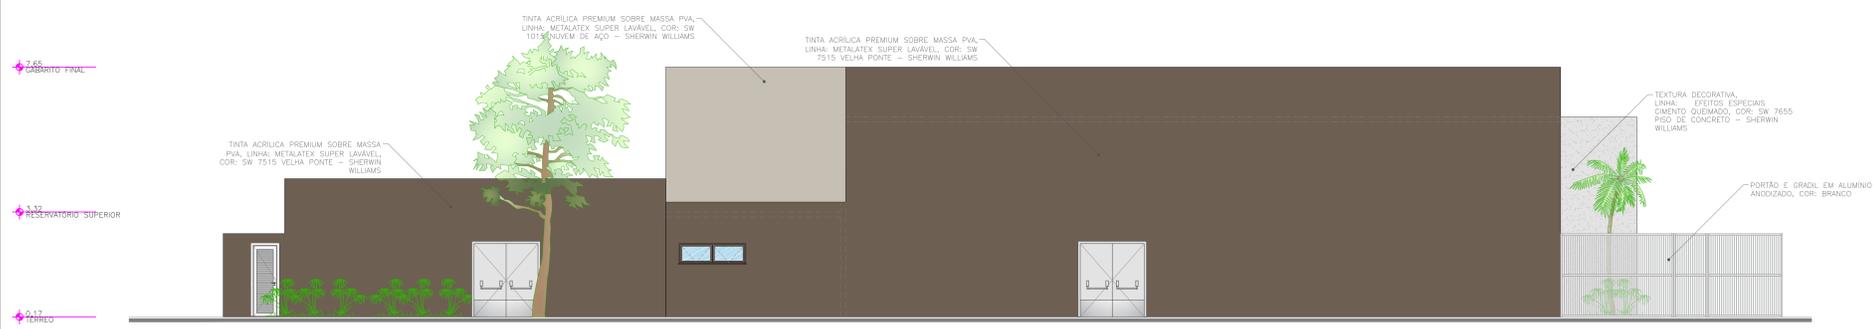

04 FACHADA LATERAL ESQUERDA
ESCALA: 1/75